



F.H.W.A. REGION	STATE	PROJECT NO.	SHEET NO.	TOTAL SHEETS	AS BUILT
9	ARIZ.				

● Taper rate may be decreased to 50:1
and offset distance decreased to 1'
when shown on the construction plans


▲ Top of Rail = 28"
See General Note 1
Std Dwg C-10.03

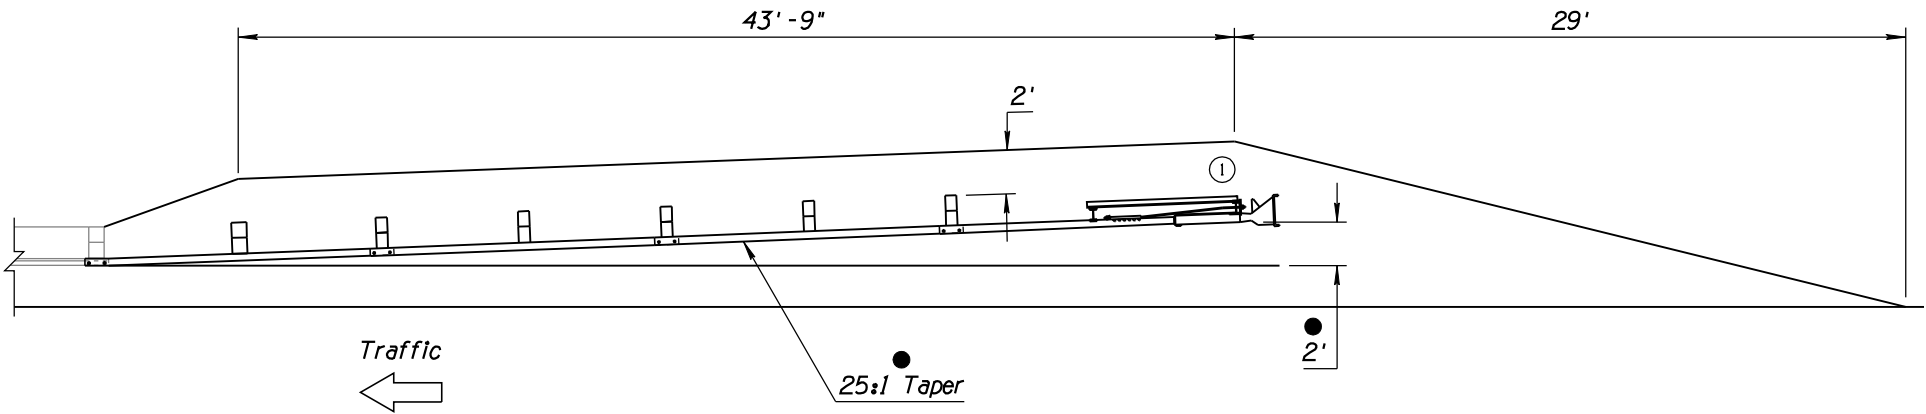


TYPE B GUARDRAIL INSTALLATION
(FACE OF RAIL OFFSET 2' FROM NORMAL EDGE OF PAVEMENT)

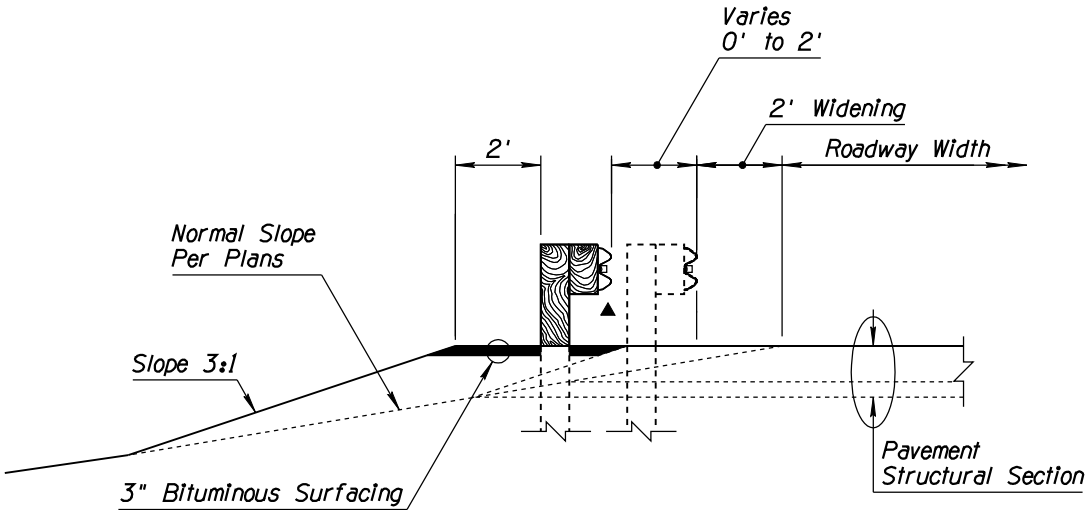

TYPE B SECTION

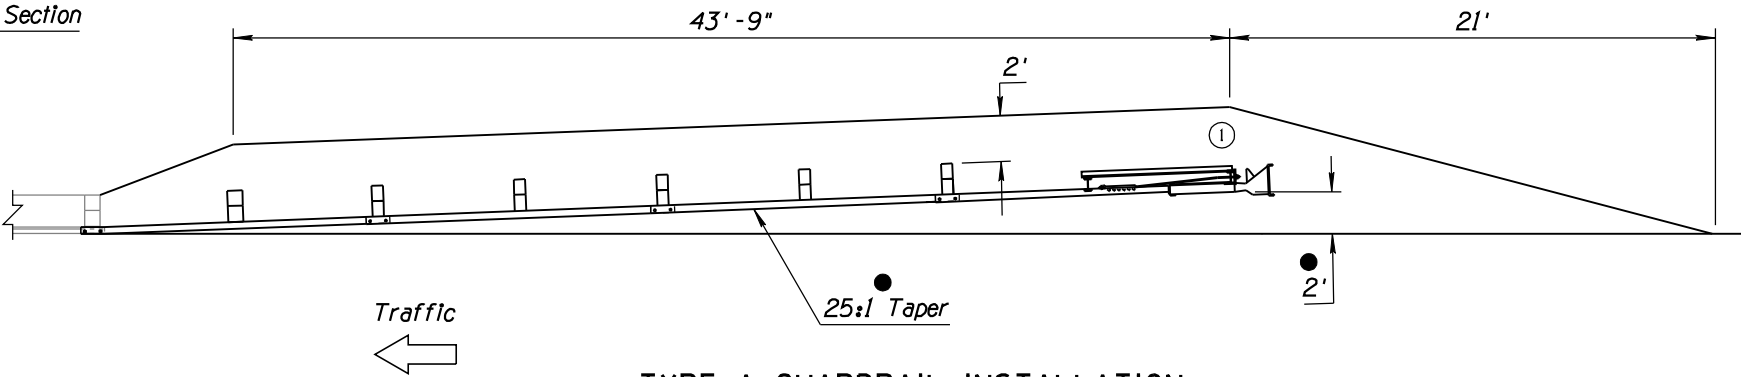

TYPE A GUARDRAIL INSTALLATION
(FACE OF RAIL AT EDGE OF PAVEMENT)

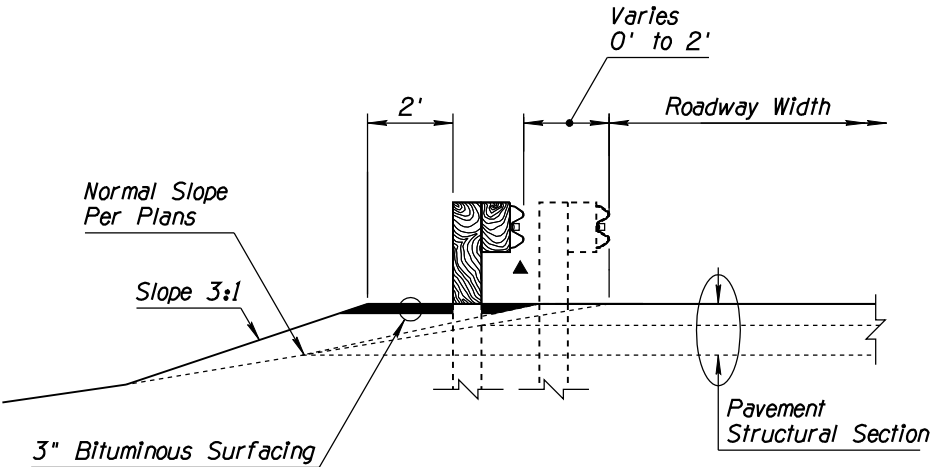

TYPE A SECTION

DETAIL

Sheet 2 of 2
LAYOUT FOR ET-PLUS
HBA POSTS
(AC PAVEMENT)

DESIGN APPROVED Kenneth R. Cooper		ARIZONA DEPARTMENT OF TRANSPORTATION INTERMODAL TRANSPORTATION DIVISION ROADWAY GROUP PLANS DETAIL	
APPROVED FOR DISTRIBUTION J. C. Cooper			
ROUTE	LOCATION	SHEET	OF
TRACS NO.		___	OF ___

Note to Designer:
The information presented in this Standard Detail has been prepared in accordance with recognized engineering principles and is for general use. It should not be used for specific application without competent professional examination and verification of its suitability and applicability by a licensed professional engineer. Contents within the inner border line shall not be altered.

Date: 7/10/06

NO	DESCRIPTION OF REVISIONS	MADE BY	DATE
1	REVISED EXTRUDER TERMINAL GRAPHICS	RLF	7/06
2			
3			
4			